





Attachment 4: Site Plan
RCP3-011-C (Fidge Site)
2184 Mount Walker Road, Mount Walker

ATTACHMENT 5: EXAMPLE TOWER TECHNICAL DRAWINGS

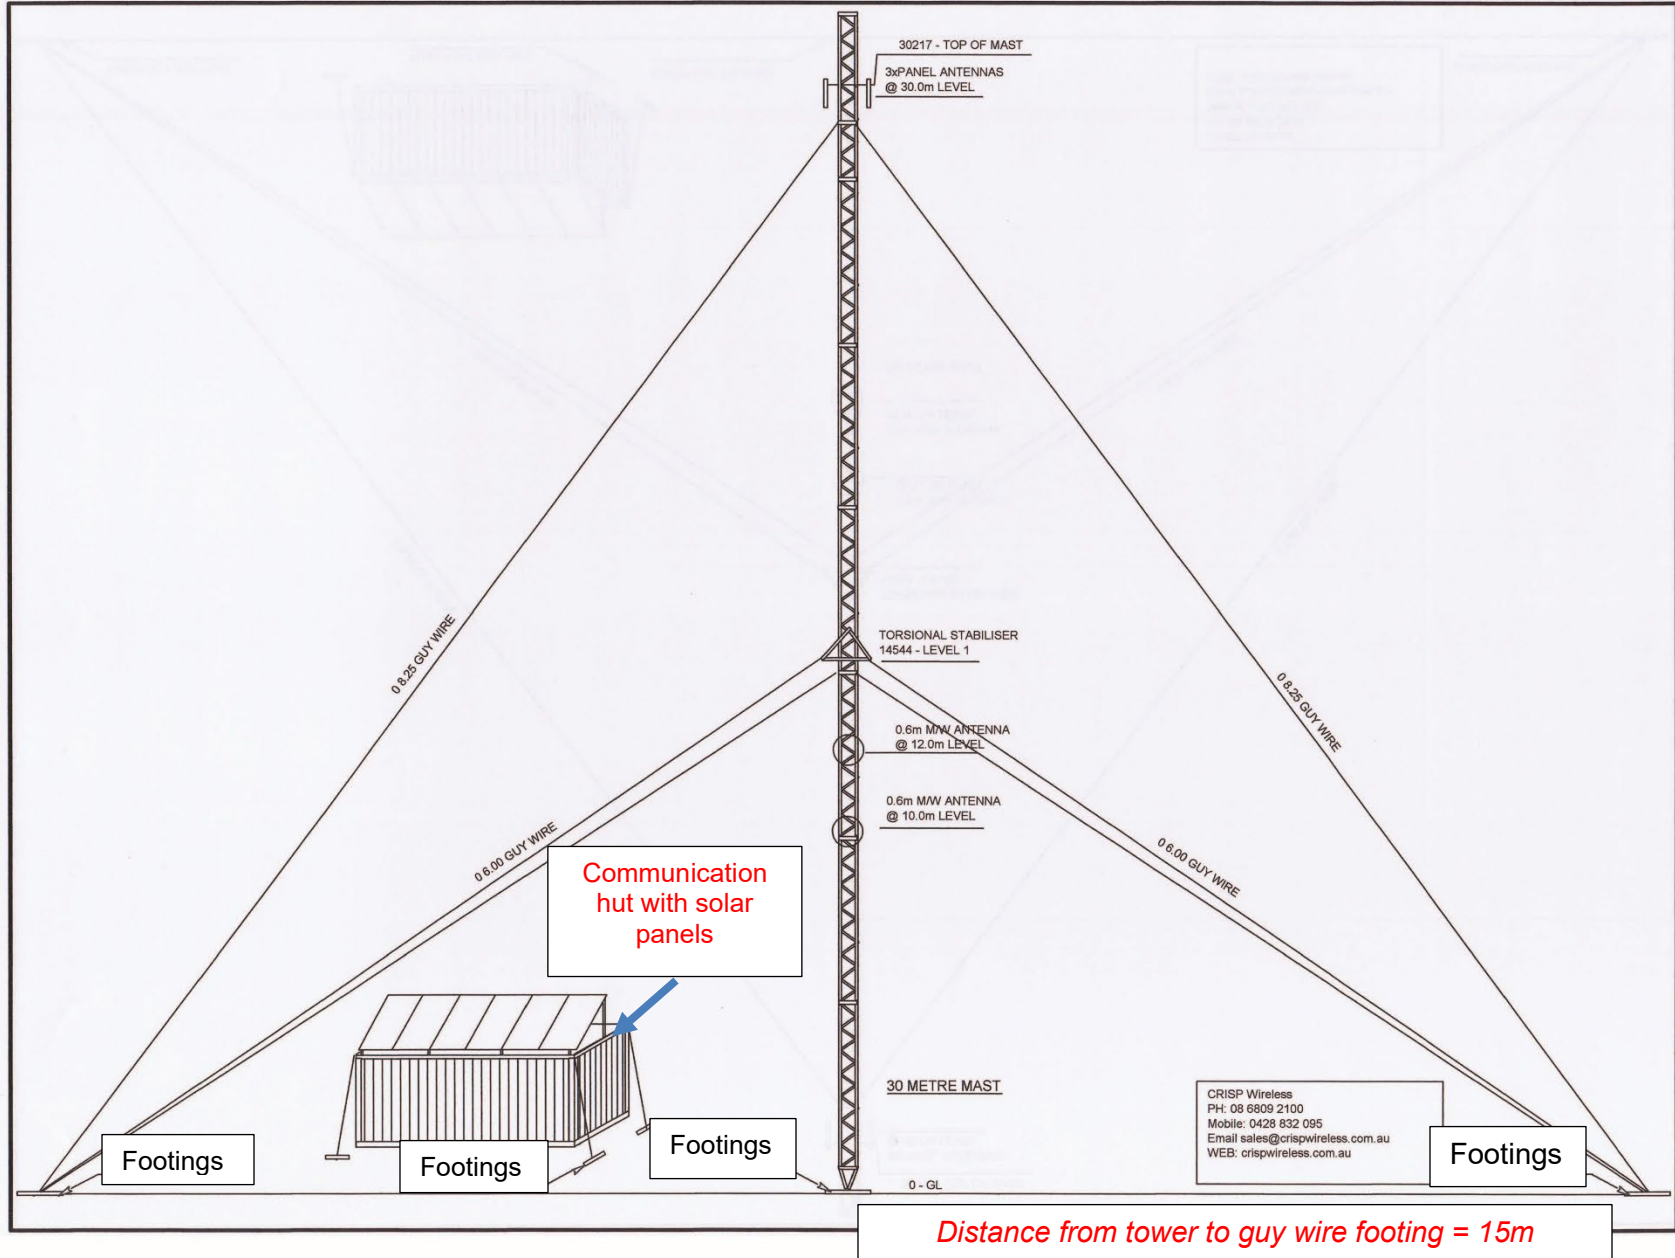

Drawing not to scale

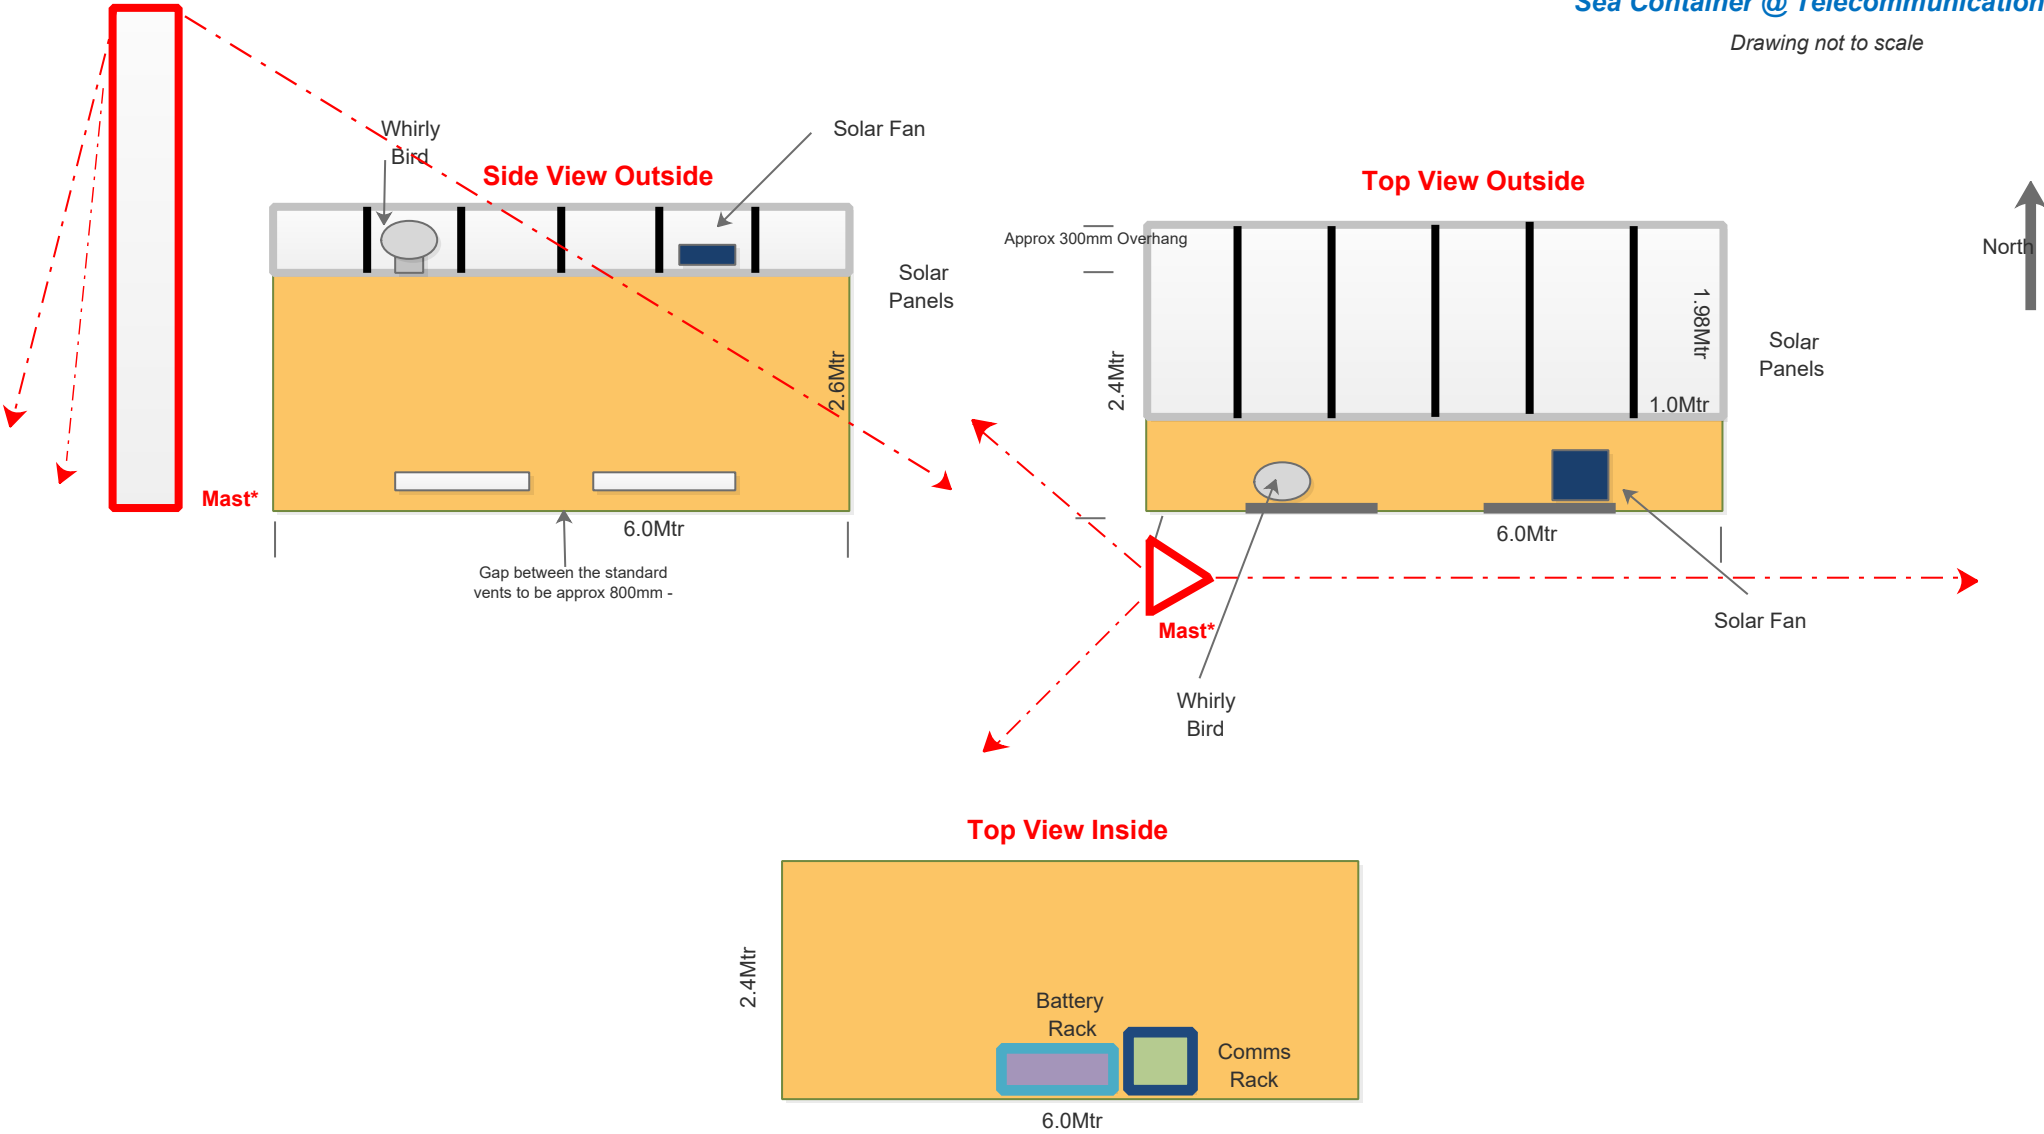

*Distance between mast and sea container not to scale.